



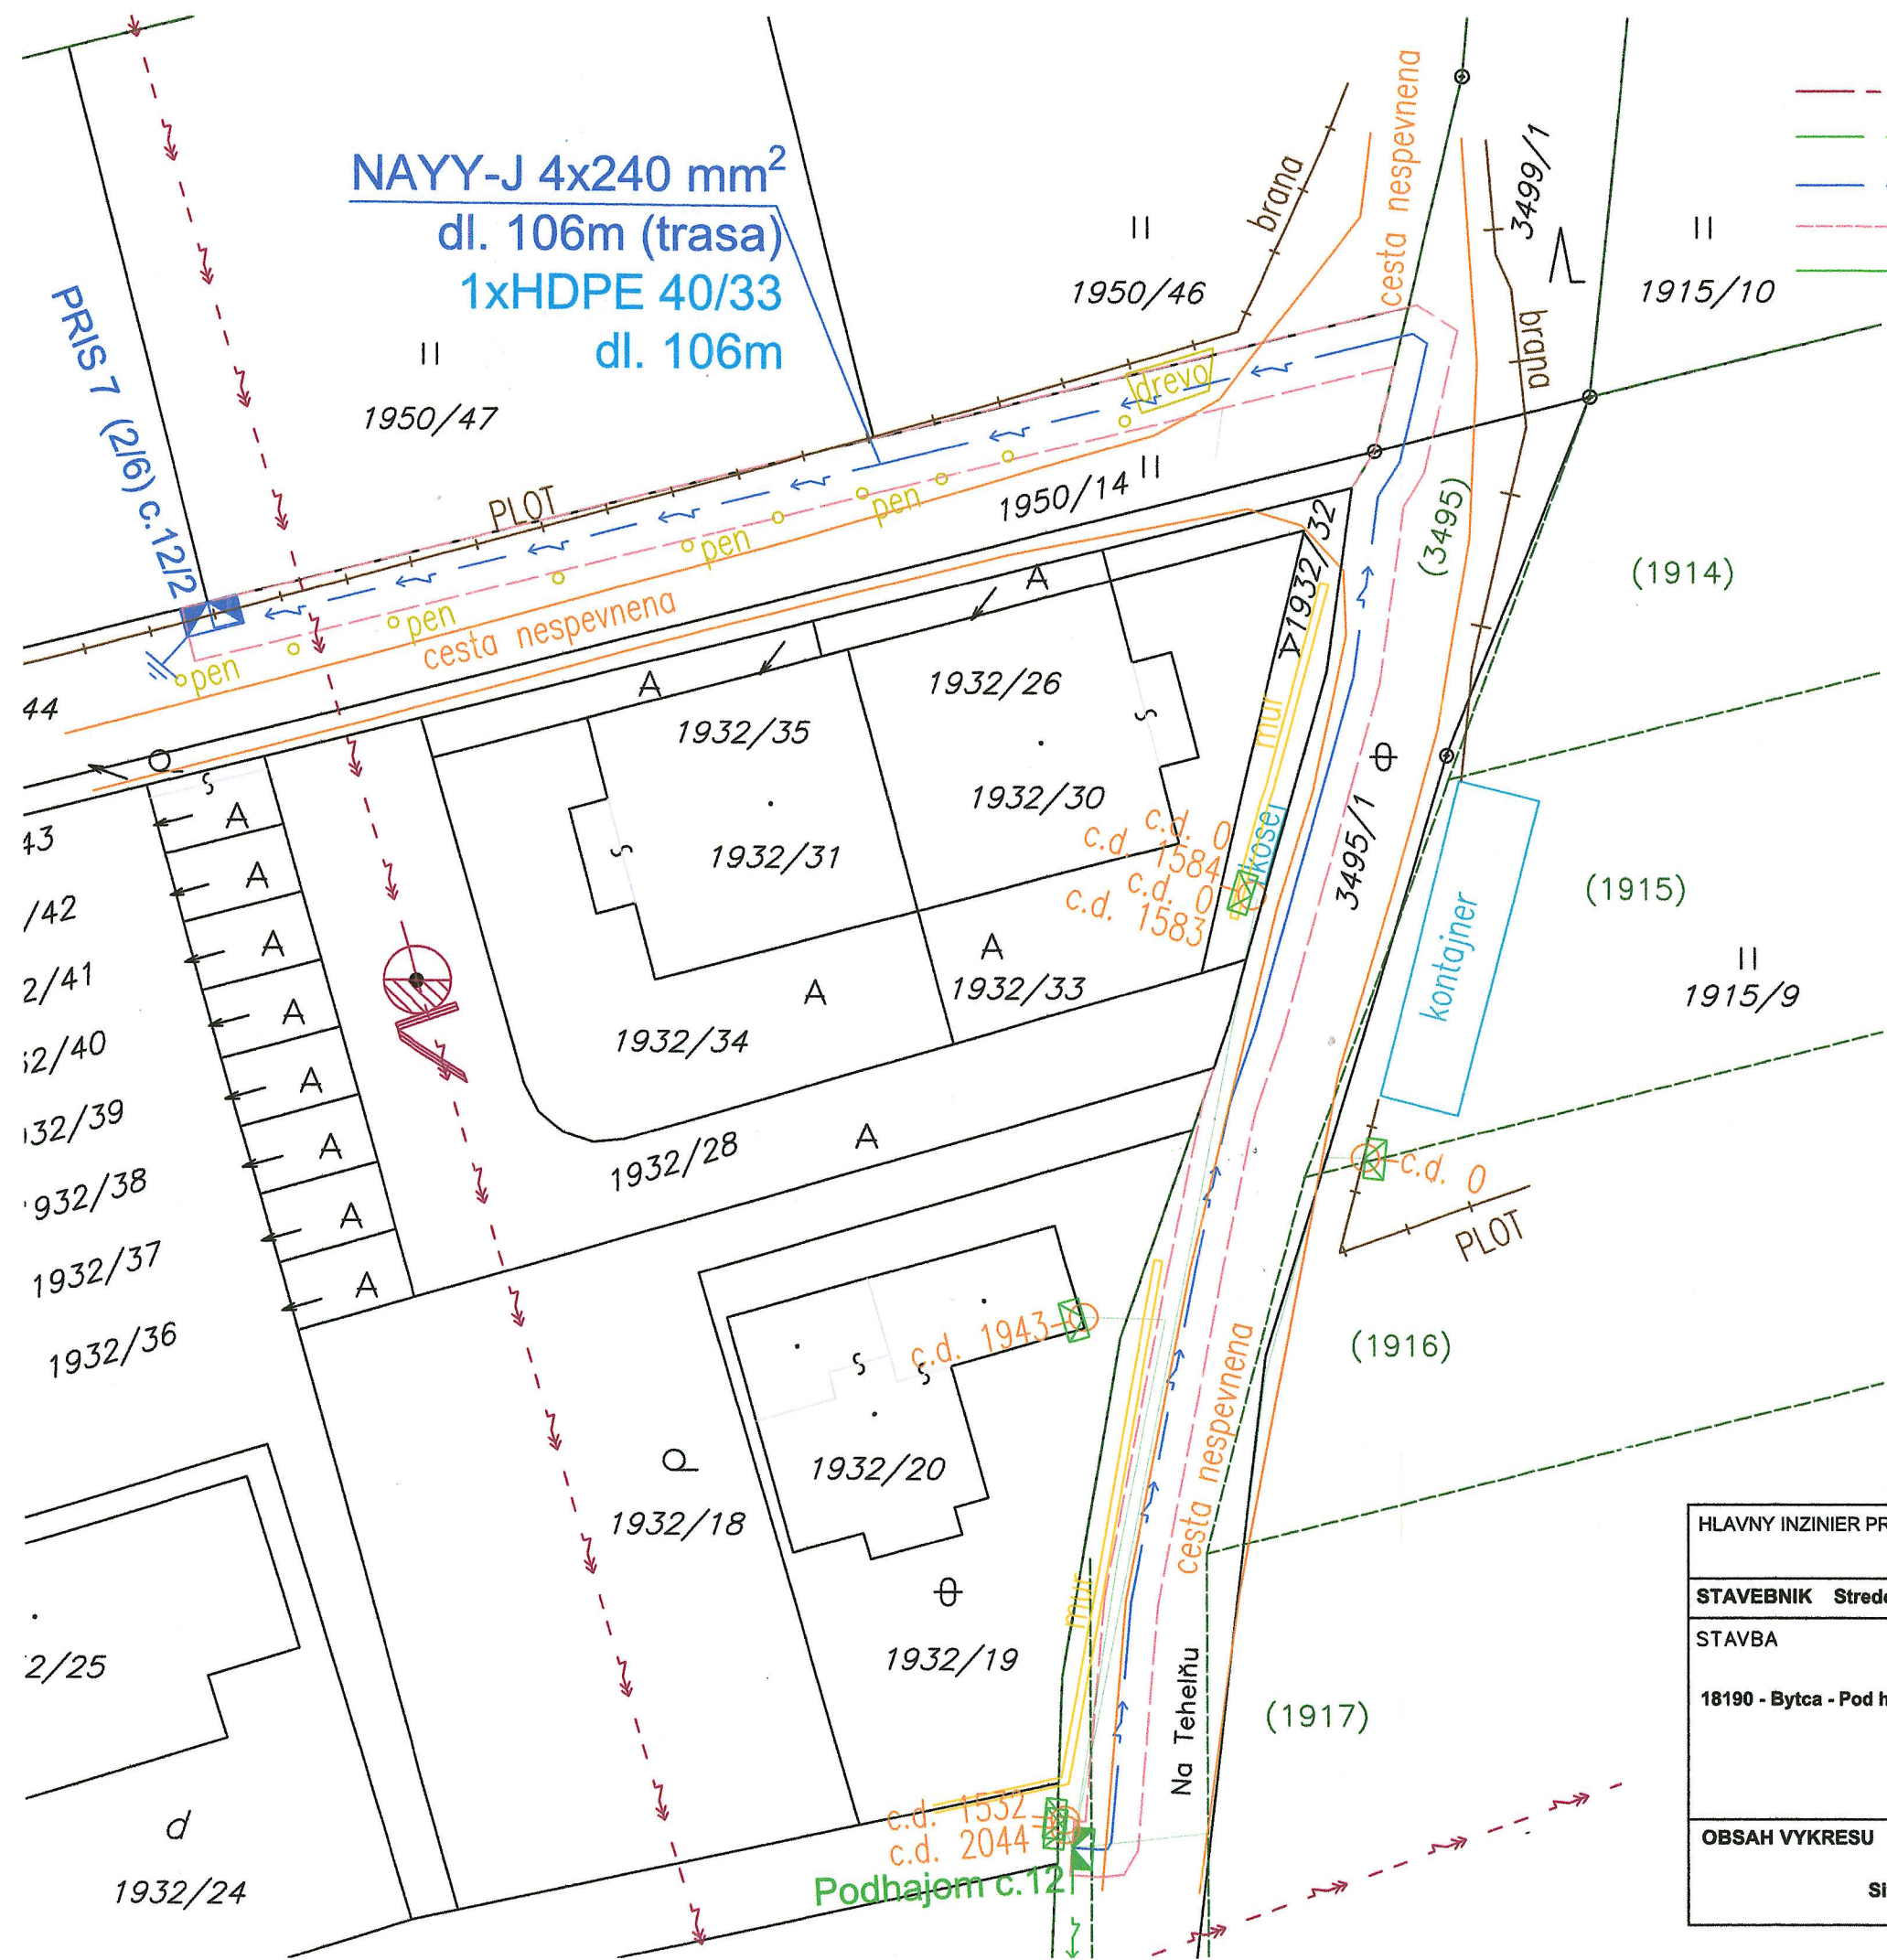

LEGENDA:

- EXIST. NADZEMNE VN VEDENIE
- EXIST. PODZEMNE NN VEDENIE
- NOVE PODZEMNE NN VEDENIE
- NOVE OCHRANNE PASMO NN
- EXIST. PODZEMNA NN PRIPOJKA - INFORMATIVNE
- EXIST / NOVA SKRINA PRIS
- NOVE UZEMNENIE NN

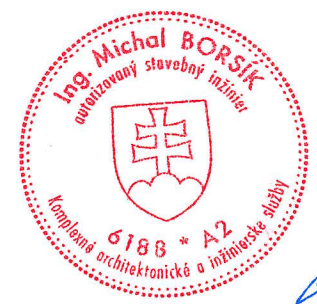

HLAVNY INZINIER PROJEKTU	ZODP.PROJ.	Ing. Michal Borsik	PETROSTAV SK, s.r.o.	
	KRESLIL	Ing. Michal Borsik		
STAVEBNÍK Stredoslovenska distribucna, a.s.			DÁTUM	04 / 2026
STAVBA 18190 - Bytca - Pod hajom - Rozsiren timer NNK			FORMÁTY	A4 A3
			PROFESIA	EL
			STUPEŇ	SZP / PSP
			MIERKA	1:250
			CISLO VYKRESU	2
OBSAH VYKRESU				
Situacia - montaz				